
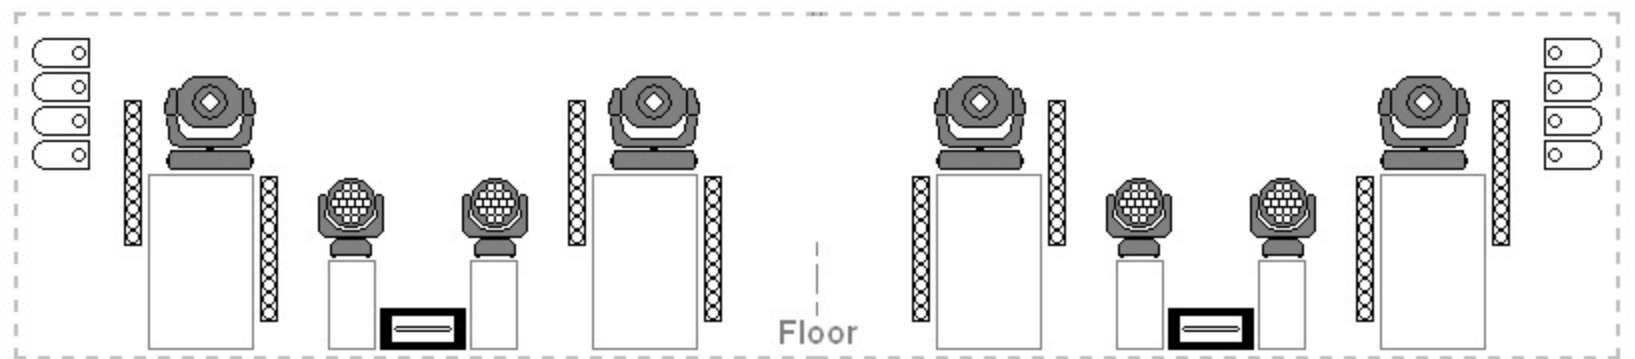
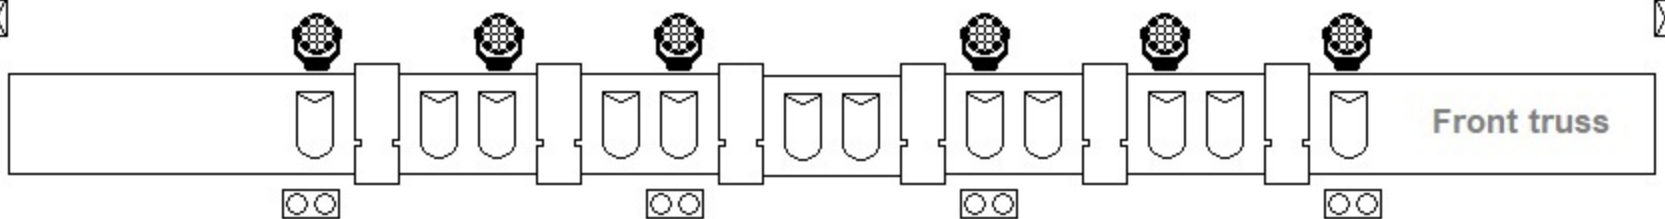


# La Laiterie

artefact prl - Main Venue

Contact :  
olivier@artefact.org

Backdrop truss 12m

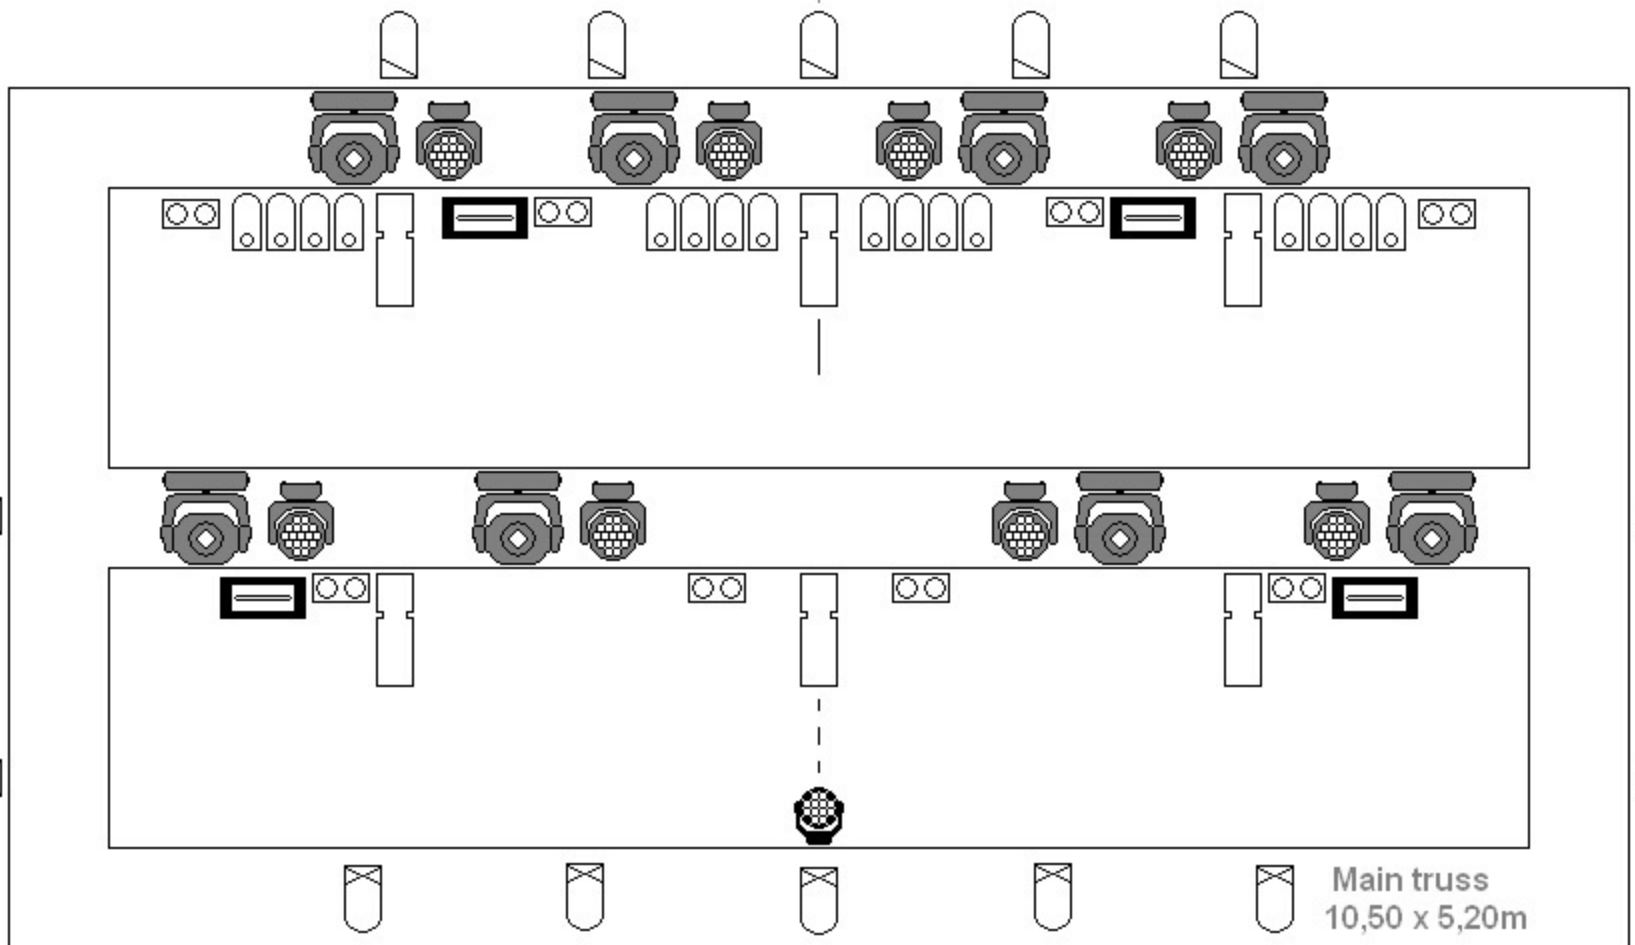

Control :  
GrandMA II Light

Dimmers : 84 x 3kw  
ADB Memopack

Hazer MDG Max 3000  
+ AF1 Fan



12 x Martin  
Mac Quantum Spot



12 x Martin  
Mac Aura Wash



7 x Martin / Rush  
MH 6 Wash



6 x Martin  
Atomic 3000



8 x Sunstrip  
10 ch mode



12 x Blinder  
1Kw



12 x Source 4  
Zoom 15°/30°




+ Spare PARS  
CP61 & CP62

# La Laiterie


artefact prl - Main Venue

AUTOMATED

Backdrop truss 12m

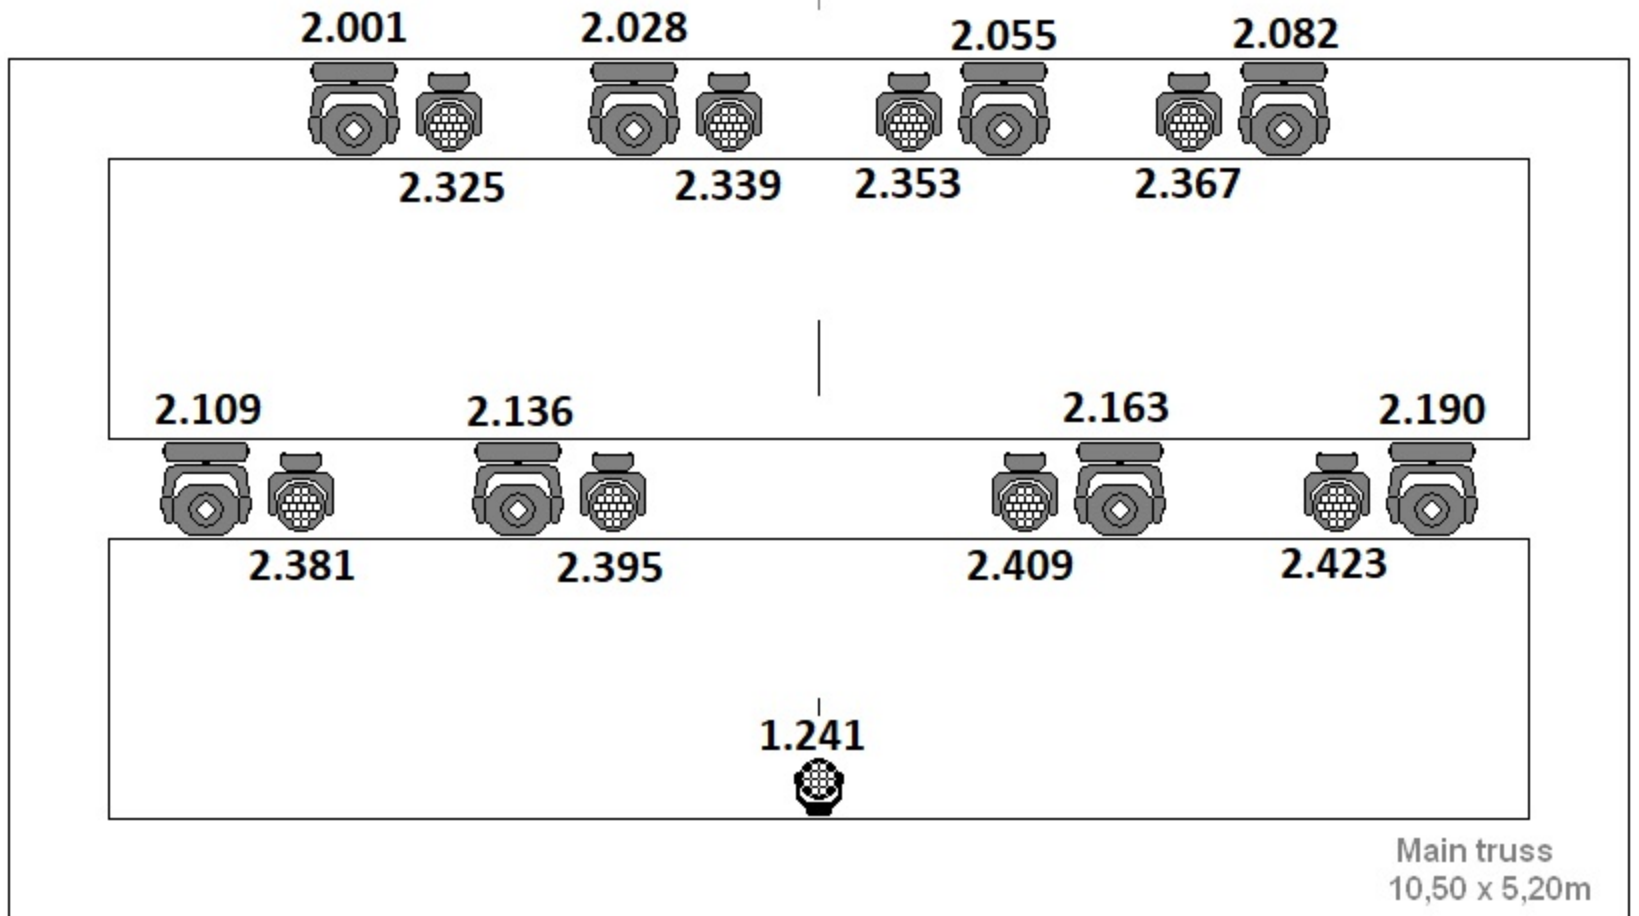

Front truss

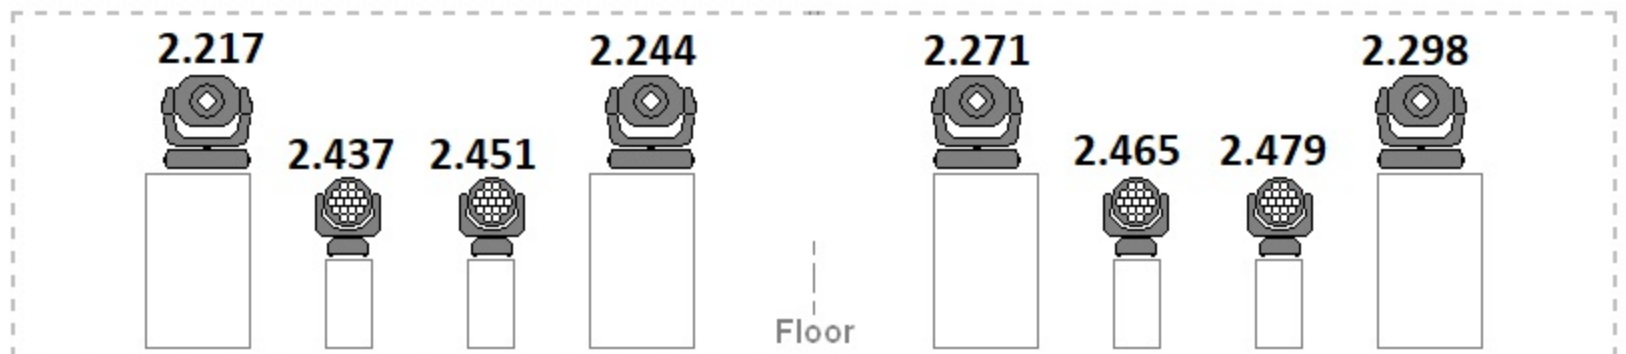

12 x Martin  
Mac Quantum Spot  
extended mode: 27 ch  
starting @ 2.001



12 x Martin Mac Aura  
Standard mode: 14 ch  
col. cal. off  
starting @ 2.235



7 x Martin / Rush  
MH 6 Wash  
14 ch  
starting @ 1.157



# La Laiterie

conventional & FX → DMX 1


artefact pri - Main Venue

Backdrop truss 12m



T.B.C.  
1 thru 24

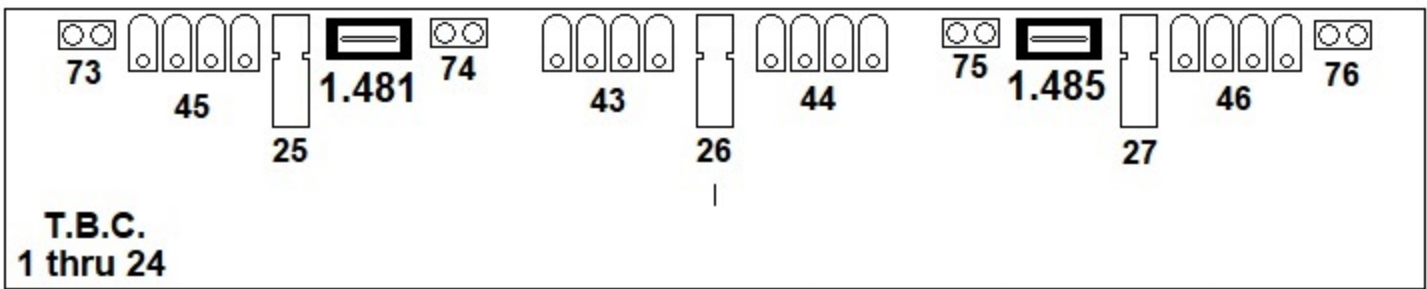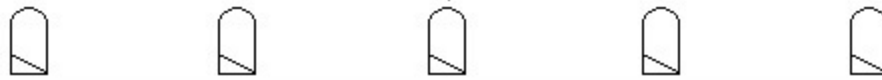

Main truss  
10,50 x 5,20m

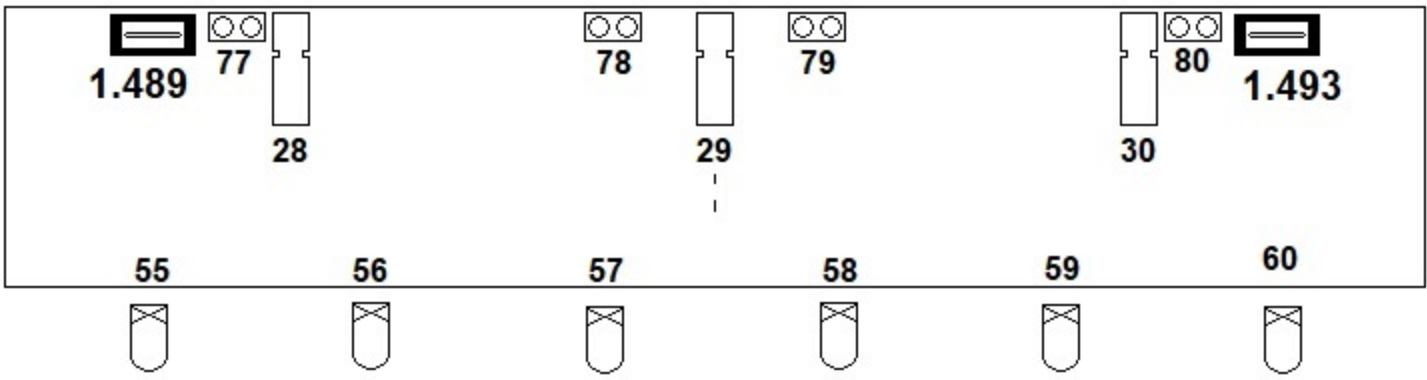

Front Wash 1 = 61 + 62 + 63; Front Wash 2 = 64 + 65 + 66

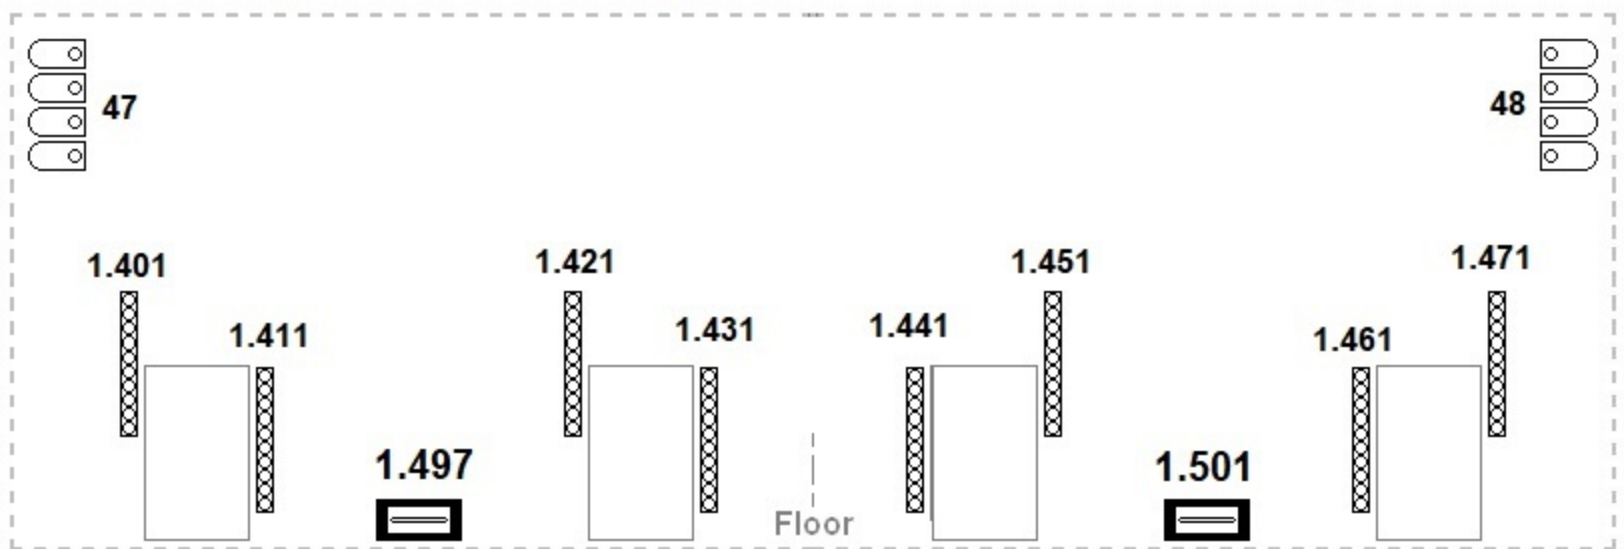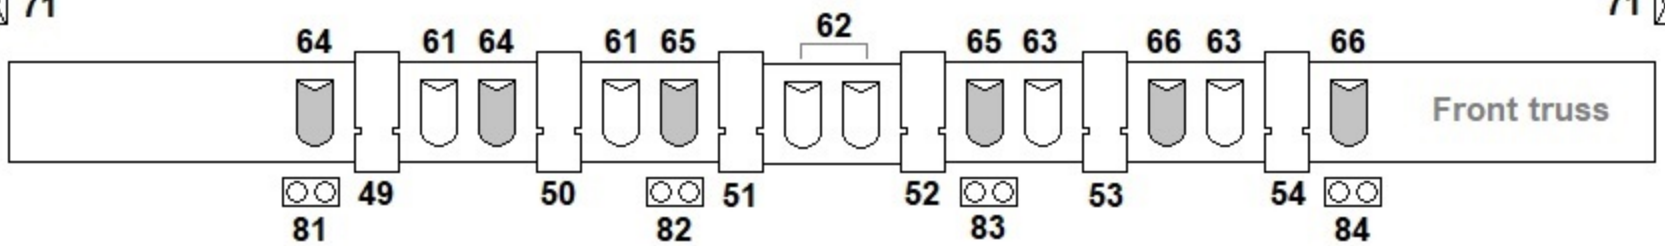

12 x Source 4  
Zoom 15°/30°



8 x Sunstrip  
10 ch mode  
starting @ 1.401




6 x Martin  
Atomic 3000  
4 ch mode  
starting @ 1.481



+ Spare PARS CP61 & CP62

# la Laiterie - Strasbourg

FRONT VIEW

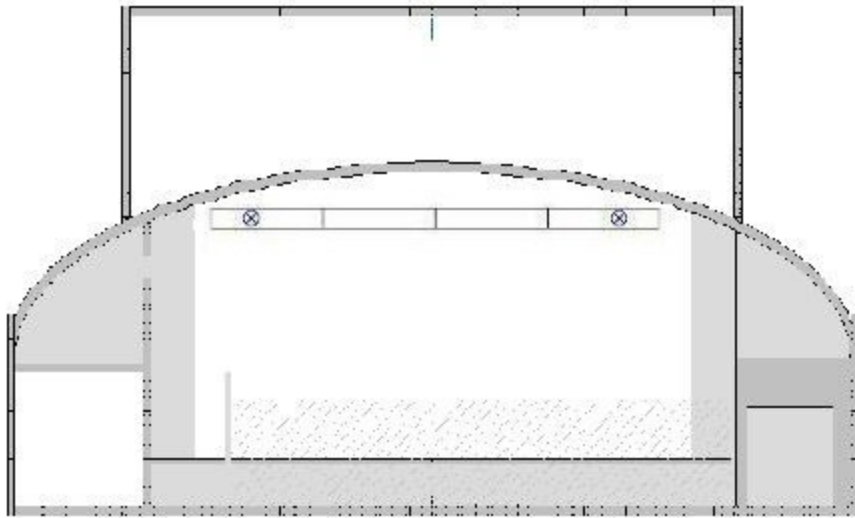

TOP VIEW

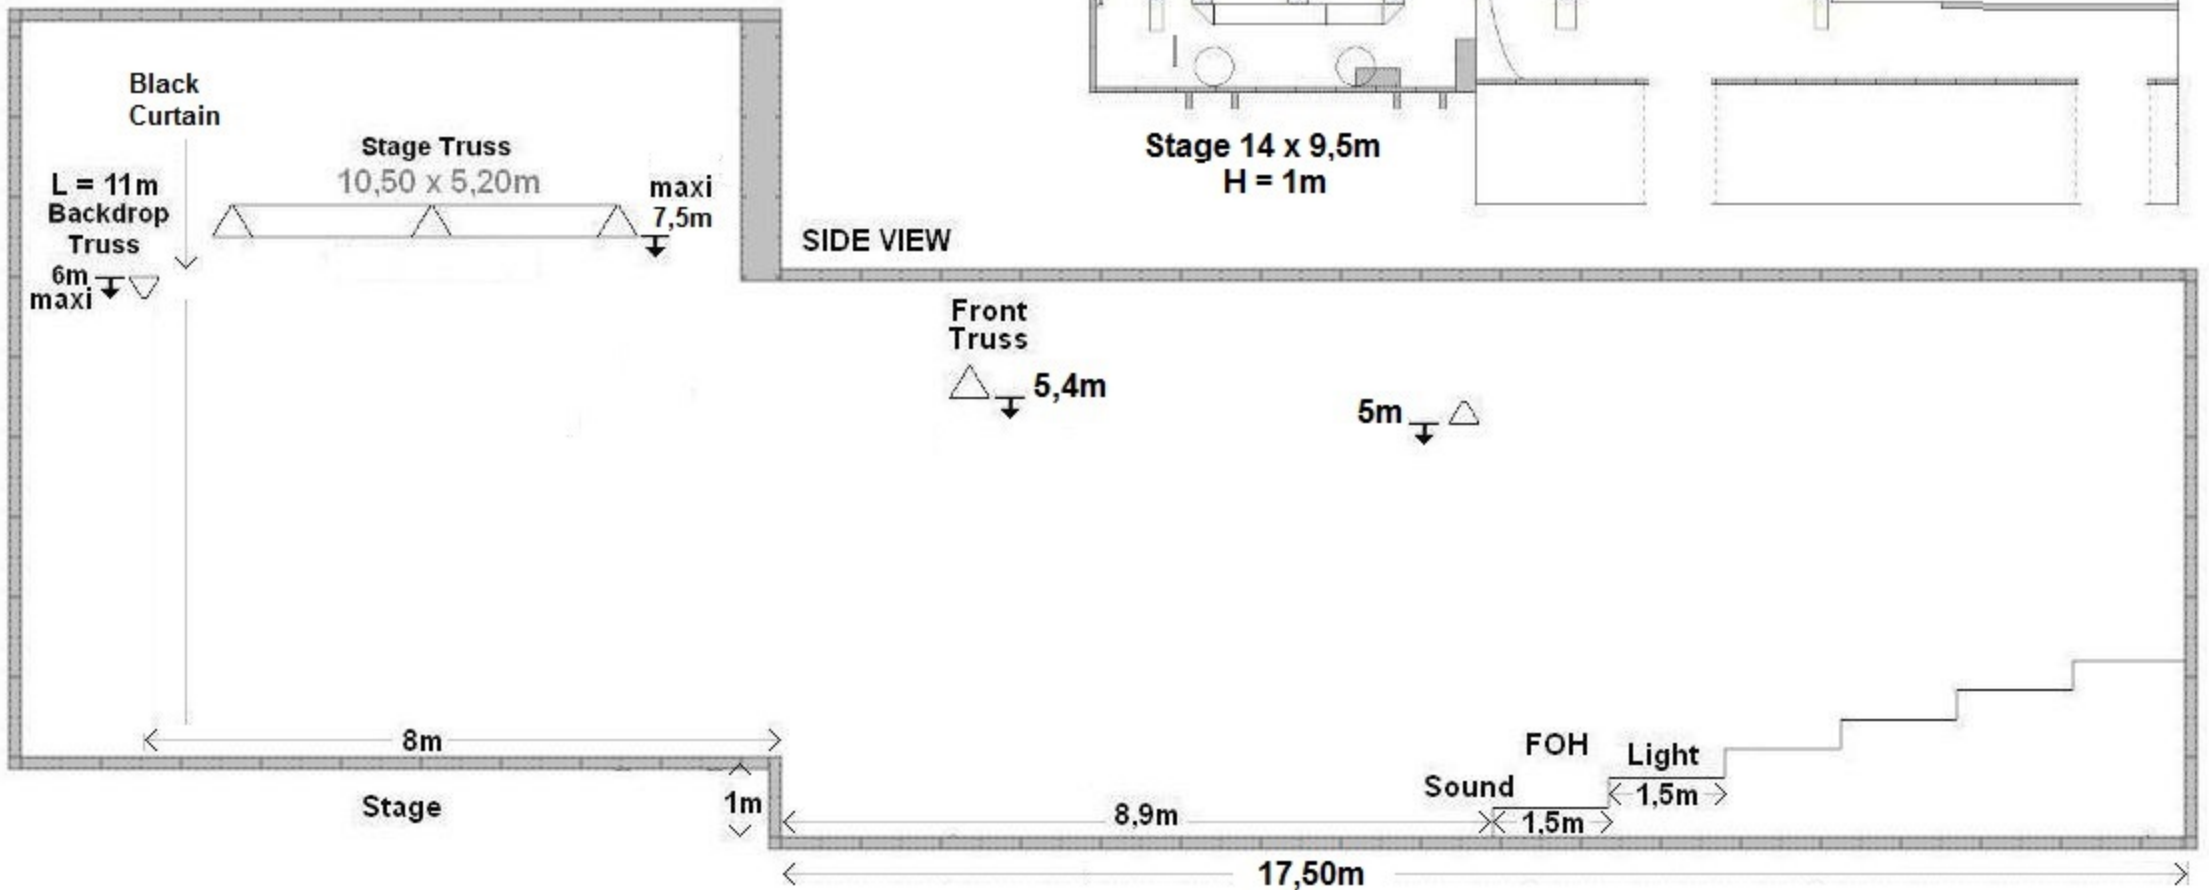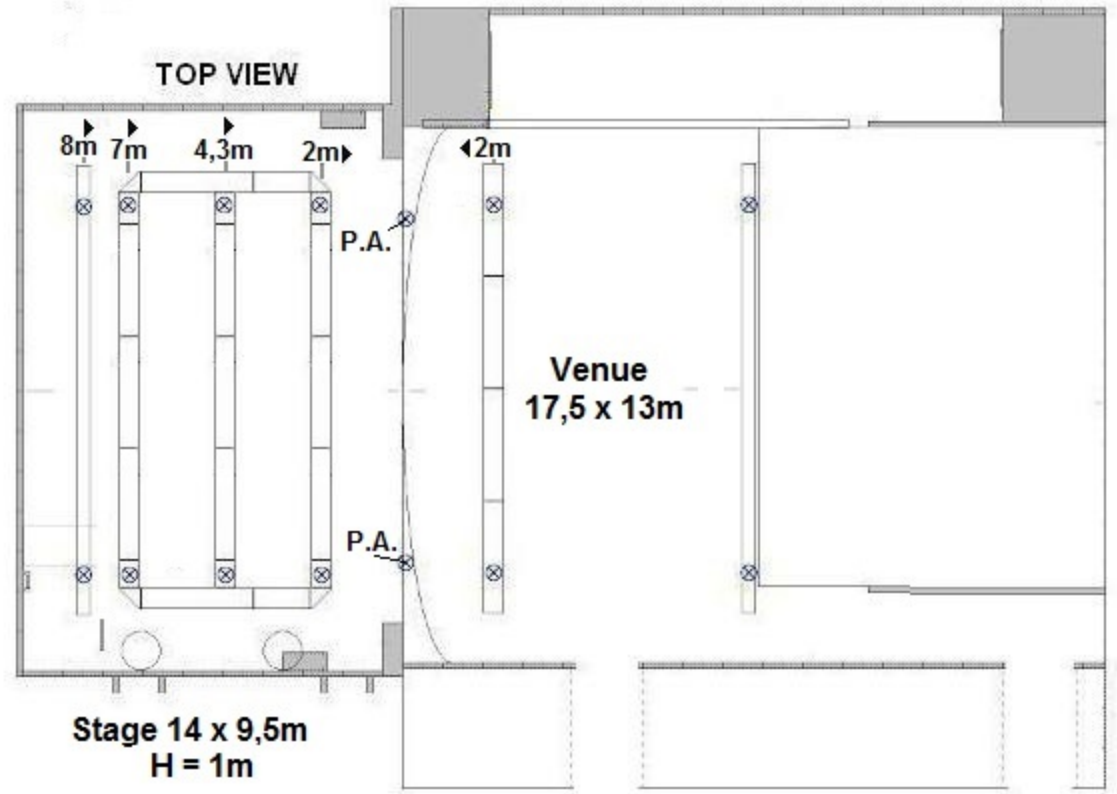

SIDE VIEW

Stage 14 x 9,5m  
H = 1m

Venue  
17,5 x 13m

P.A.

P.A.